


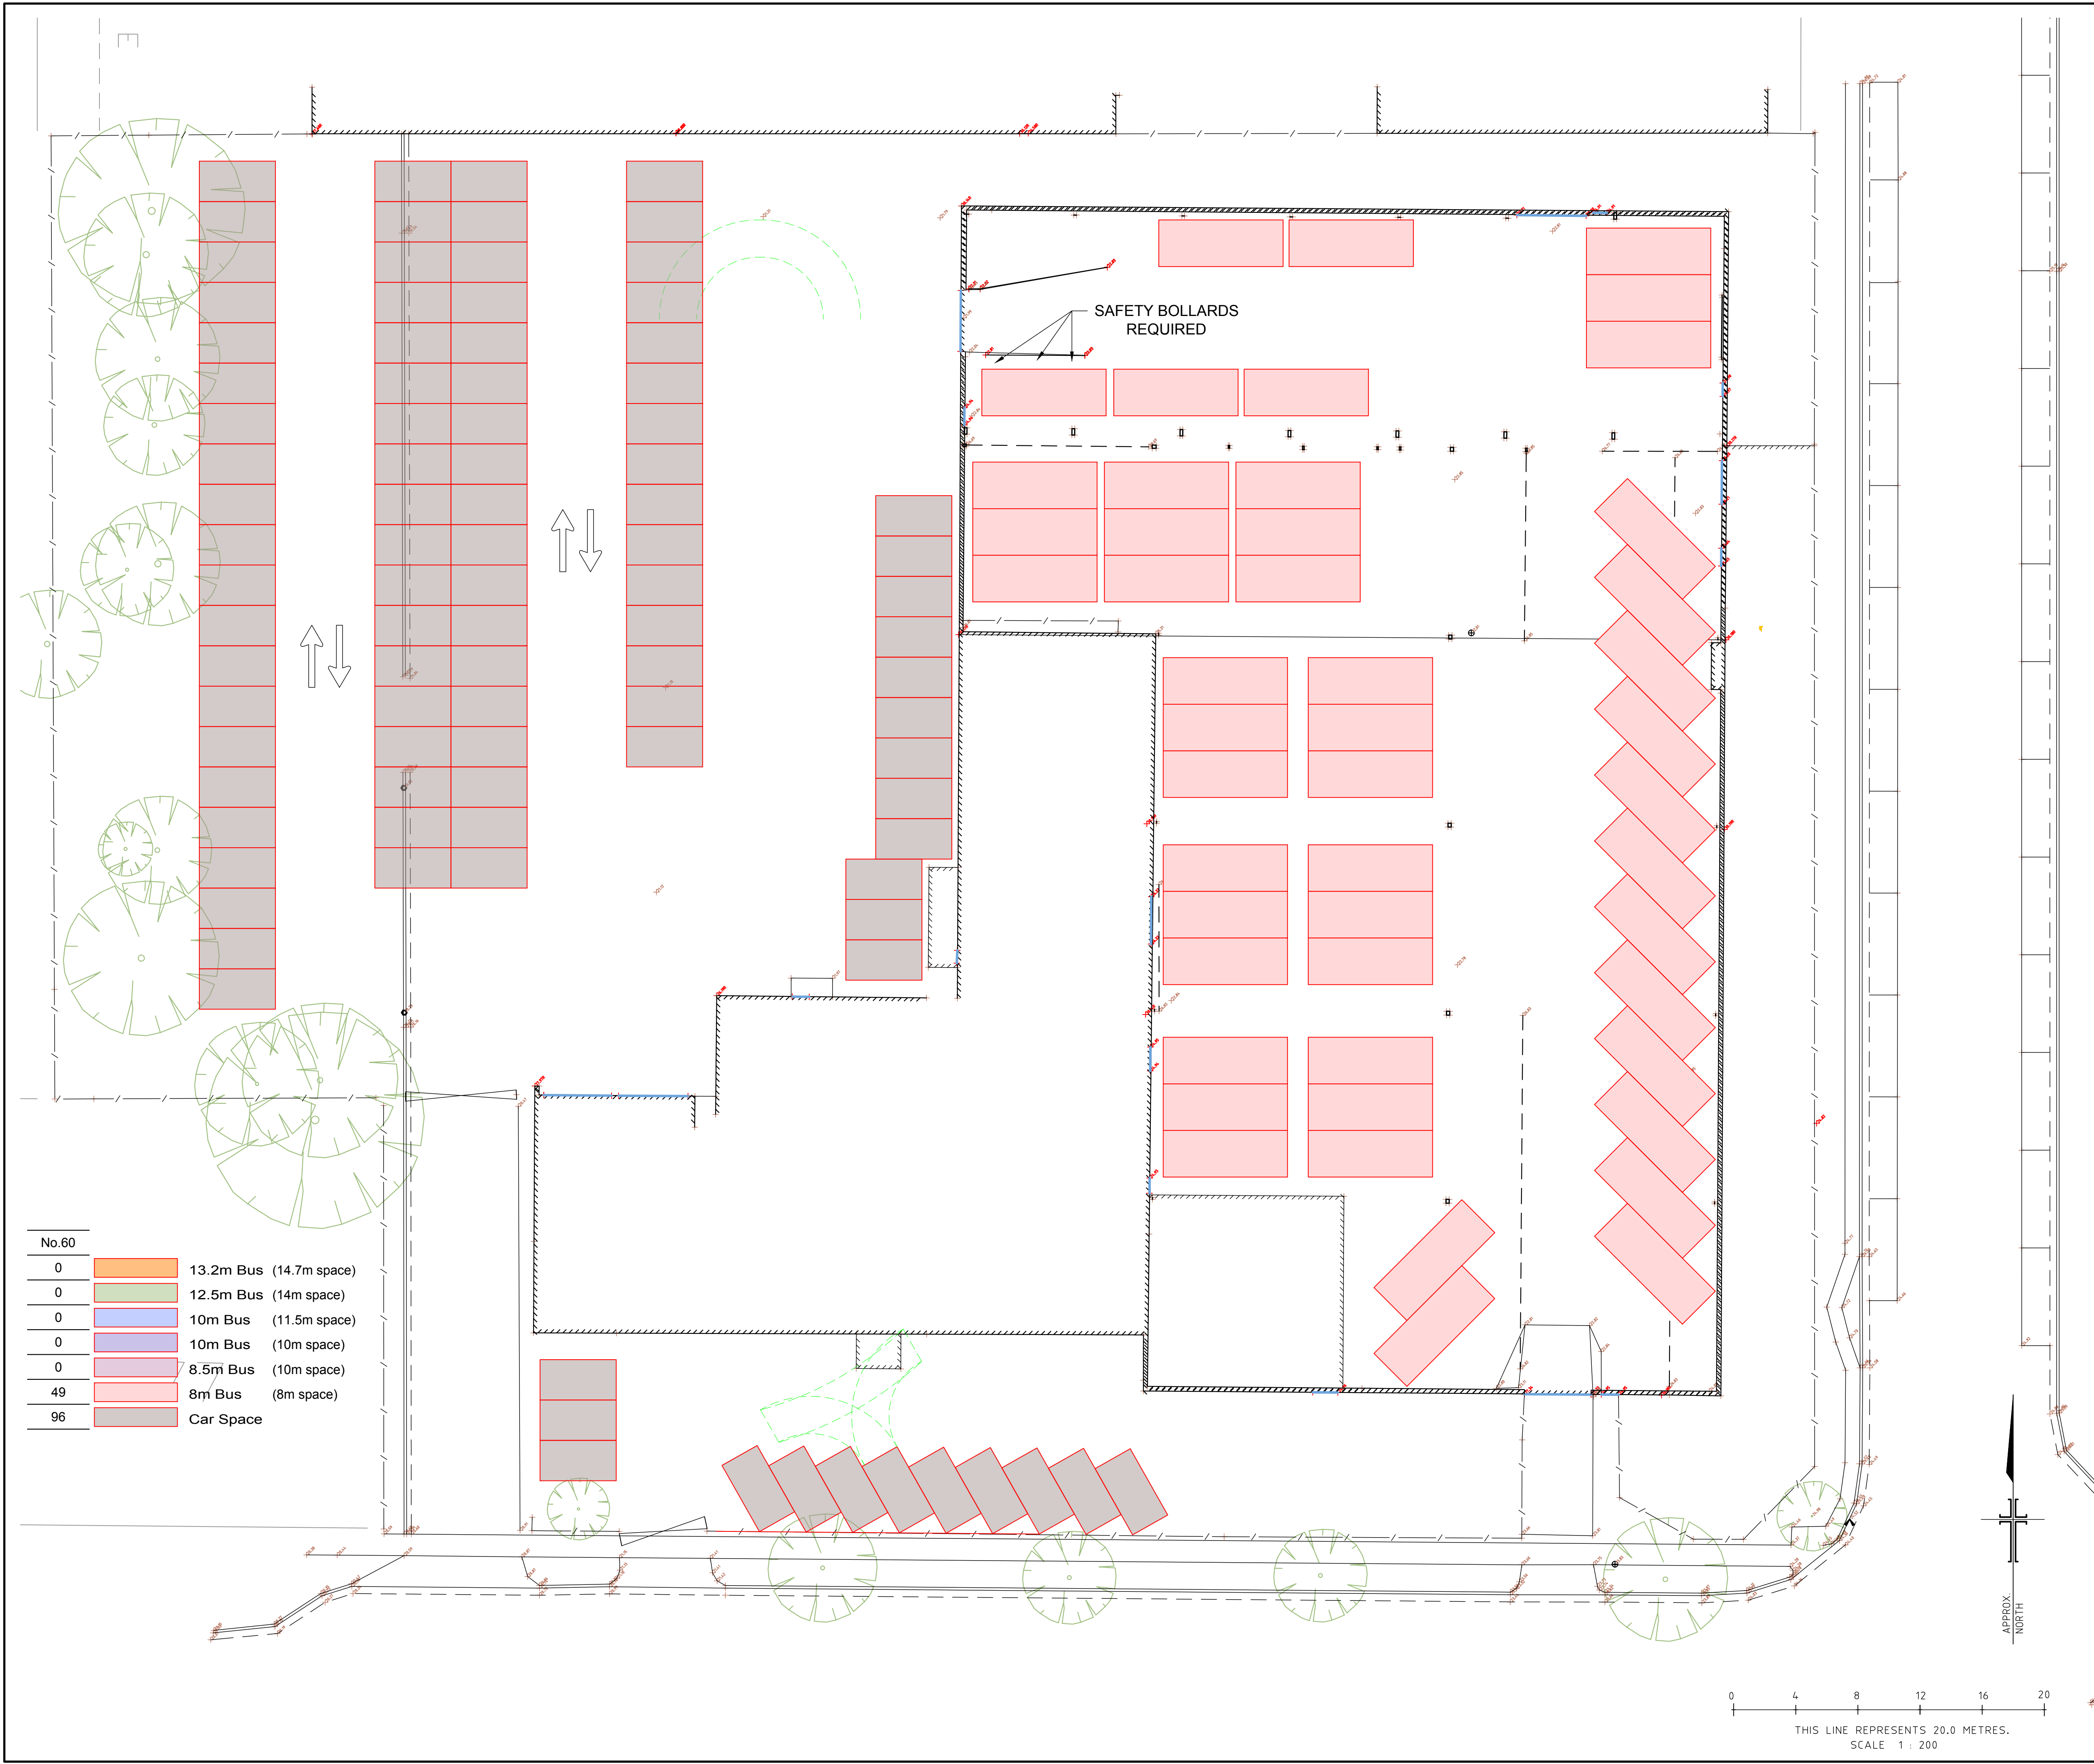

VERSIONS

01	25.02.2019	INITIAL ISSUE OF DRAWING.
02	11.03.2019	REVISED LAYOUT.

NOTATIONS

LEVEL DATUM
THE LEVELS SHOWN HEREON ARE TO AN ARBITRARY HEIGHT DATUM.

BEARING DATUM
THIS PLAN IS ON AN ARBITRARY HORIZONTAL CO-ORDINATE DATUM

PURPOSE
THIS PLAN HAS BEEN PREPARED EXCLUSIVELY FOR CROWN COACHES PTY LTD.

THE PURPOSE OF THIS PLAN IS TO SHOW THE LOCATION OF EXISTING FEATURES ONSITE AS REQUESTED AT THE TIME OF SURVEY FOR DESIGN.

THIS PLAN SHOULD NOT BE USED FOR ANY OTHER PURPOSES.

TITLE BOUNDARIES
TITLE BOUNDARIES HAVE NOT BEEN DETERMINED BY THIS SURVEY.

SERVICES
THE LOCATION OF SERVICES HAVE BEEN LOCATED FROM A COMBINATION OF FIELD SURVEY AND RECORDS FROM RELEVANT AUTHORITIES. HEAD & HUMPHREYS ACCEPTS NO RESPONSIBILITY FOR THE LOCATION OR COMPLETENESS OF DATA SUPPLIED BY SERVICES AUTHORITIES.

PRIOR TO ANY DEMOLITION, EXCAVATION OR CONSTRUCTION ON THIS SITE, THE RELEVANT AUTHORITY SHOULD BE CONTACTED TO ASCERTAIN THE POSSIBLE LOCATIONS OF FURTHER SERVICES AND DETAILED LOCATIONS OF ALL SERVICES.

MISCELLANEOUS
DRAWING REFERENCE NO. 7538-00-DEV-0102
LAYER STATE: N/A
DATE OF FIELD SURVEY: 11/02/2019

HEAD & HUMPHREYS
LAND CONSULTANTS
Suite 3, 47 Railway Road
P.O. Box 63, Blackburn 3130
Phone : +61 3 9875 8777
Fax : +61 3 9875 8778
e-mail: contact@hhsurvey.com.au
ABN 60 006 516 160

CLIENT

PROJECT

SITE ADDRESS

TITLE

SITE PLAN
PROPOSED VEHICLE LAYOUT
SCHEME

PROJECT No	7538	DATE	11.03.2019
DRAWN	AV	CHECKED	PM
ORIGINAL	A1 SCALE	1:200	VERSION
	A3 SCALE	1:400	
SHEET No	SHEET No. 2 OF 5		02
LAYER STATE: N/A		DRAWING REF: 7538-00-DEV-0102.DWG	



VERSIONS

01	25.02.2019	INITIAL ISSUE OF DRAWING.
02	11.03.2019	REVISED LAYOUT.

NOTATIONS

LEVEL DATUM
THE LEVELS SHOWN HEREON ARE TO AN ARBITRARY HEIGHT DATUM.

BEARING DATUM
THIS PLAN IS ON AN ARBITRARY HORIZONTAL CO-ORDINATE DATUM

PURPOSE
THIS PLAN HAS BEEN PREPARED EXCLUSIVELY FOR CROWN COACHES PTY LTD.
THE PURPOSE OF THIS PLAN IS TO SHOW THE LOCATION OF EXISTING FEATURES ONSITE AS REQUESTED AT THE TIME OF SURVEY FOR DESIGN.
THIS PLAN SHOULD NOT BE USED FOR ANY OTHER PURPOSES.

TITLE BOUNDARIES
TITLE BOUNDARIES HAVE NOT BEEN DETERMINED BY THIS SURVEY.

SERVICES
THE LOCATION OF SERVICES HAVE BEEN LOCATED FROM A COMBINATION OF FIELD SURVEY AND RECORDS FROM RELEVANT AUTHORITIES. HEAD & HUMPHREYS ACCEPTS NO RESPONSIBILITY FOR THE LOCATION OR COMPLETENESS OF DATA SUPPLIED BY SERVICES AUTHORITIES.
PRIOR TO ANY DEMOLITION, EXCAVATION OR CONSTRUCTION ON THIS SITE, THE RELEVANT AUTHORITY SHOULD BE CONTACTED TO ASCERTAIN THE POSSIBLE LOCATIONS OF FURTHER SERVICES AND DETAILED LOCATIONS OF ALL SERVICES.

MISCELLANEOUS
DRAWING REFERENCE NO. 7538-00-DEV-0102
LAYER STATE: N/A
DATE OF FIELD SURVEY: 11/02/2019

HEAD & HUMPHREYS
LAND CONSULTANTS
Suite 3, 47 Railway Road
P.O. Box 63, Blackburn 3130
Phone : +61 3 9875 8777
Fax : +61 3 9875 8778
e-mail: contact@hhsurvey.com.au
ABN 60 006 516 169

CLIENT

PROJECT


SITE ADDRESS

EAST CARPARK

TITLE

SITE PLAN
PROPOSED VEHICLE LAYOUT
SCHEME

PROJECT No	7538	DATE	11.03.2019
DRAWN	AV	CHECKED	PM
ORIGINAL	A1 SCALE	1:200	VERSION 02
	A3 SCALE	1:400	
SHEET No	SHEET No. 3 OF 5		
LAYER STATE: N/A		DRAWING REF: 7538-00-DEV-0102.DWG	

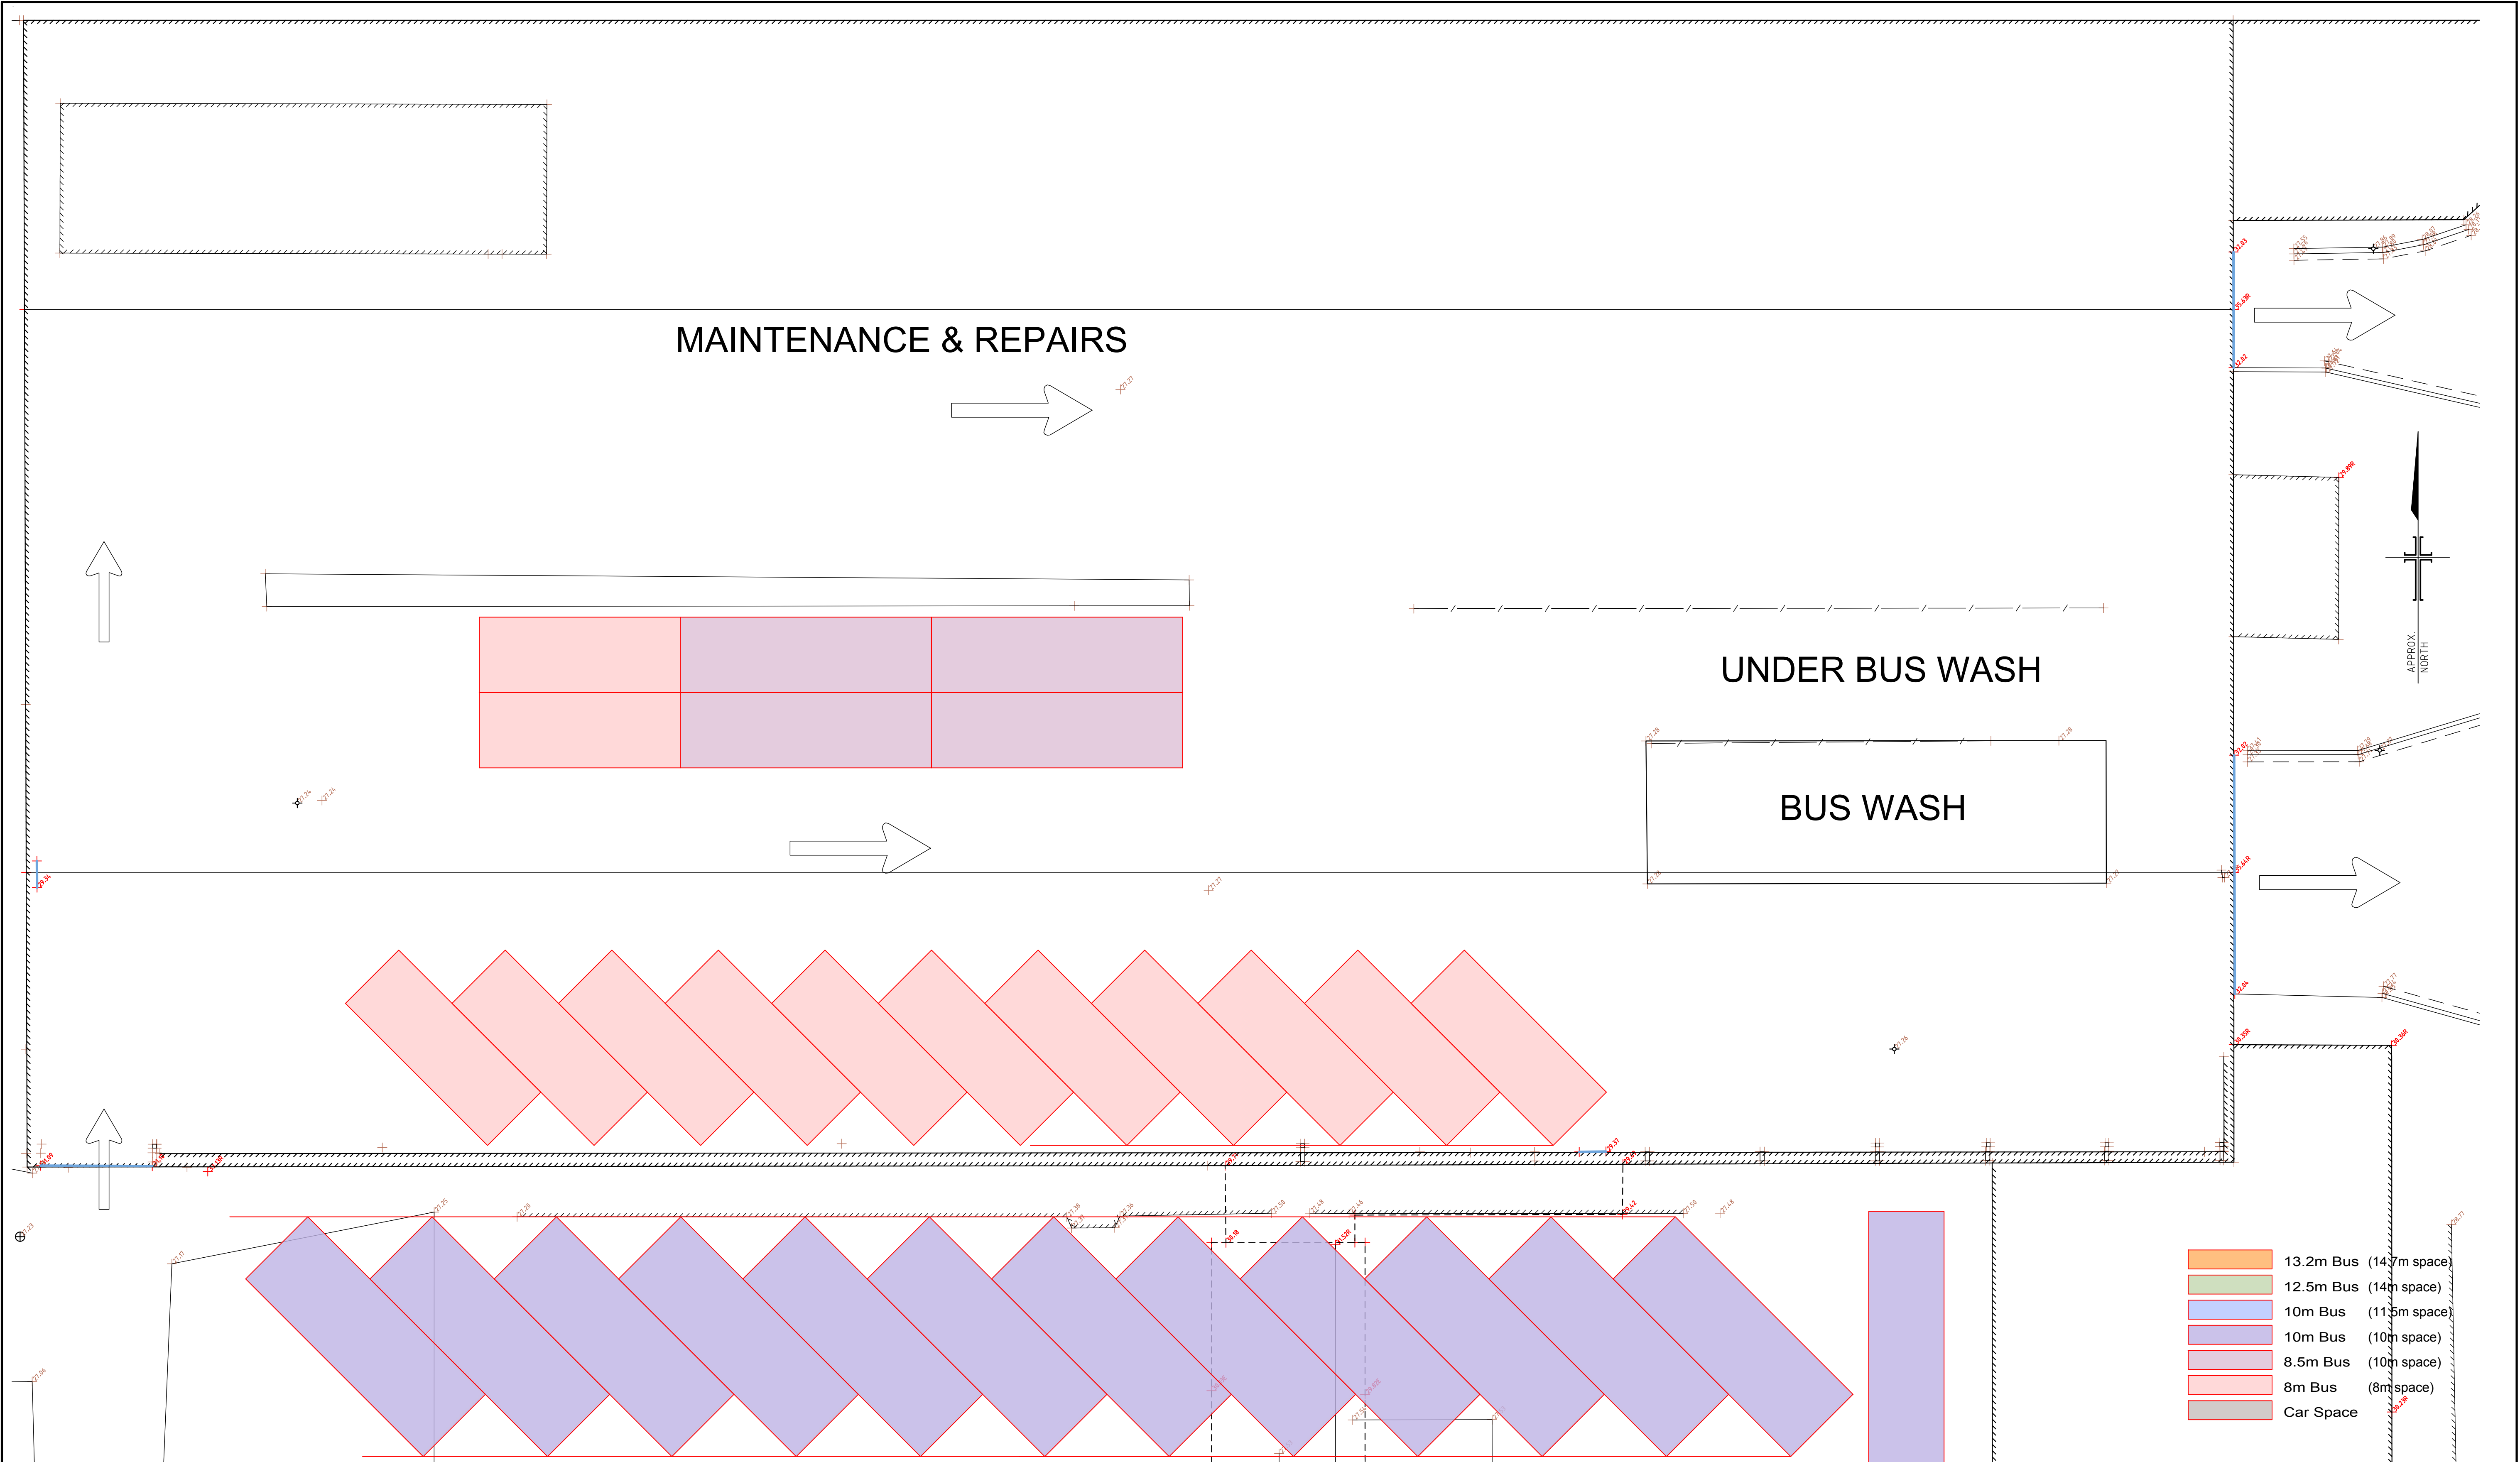

VERSIONS		
01	25.02.2019	INITIAL ISSUE OF DRAWING.
02	11.03.2019	REVISED LAYOUT.



HEAD & HUMPHREYS
LAND CONSULTANTS
Suite 3, 47 Railway Road
P.O. Box 63, Blackburn 3130
Phone : +61 3 9875 8777
Fax : +61 3 9875 8778
e-mail: contact@hhsurvey.com.au
ABN 80 006 516 169

NOTATIONS

LEVEL DATUM
THE LEVELS SHOWN HEREON ARE TO AN ARBITRARY HEIGHT DATUM.

BEARING DATUM
THIS PLAN IS ON AN ARBITRARY HORIZONTAL CO-ORDINATE DATUM

PURPOSE
THIS PLAN HAS BEEN PREPARED EXCLUSIVELY FOR CROWN COACHES PTY LTD.

THE PURPOSE OF THIS PLAN IS TO SHOW THE LOCATION OF EXISTING FEATURES ONSITE AS REQUESTED AT THE TIME OF SURVEY FOR DESIGN.

THIS PLAN SHOULD NOT BE USED FOR ANY OTHER PURPOSES.

TITLE BOUNDARIES
TITLE BOUNDARIES HAVE NOT BEEN DETERMINED BY THIS SURVEY.

SERVICES
THE LOCATION OF SERVICES HAVE BEEN LOCATED FROM A COMBINATION OF FIELD SURVEY AND RECORDS FROM RELEVANT AUTHORITIES. HEAD & HUMPHREYS ACCEPTS NO RESPONSIBILITY FOR THE LOCATION OR COMPLETENESS OF DATA SUPPLIED BY SERVICES AUTHORITIES.


PRIOR TO ANY DEMOLITION, EXCAVATION OR CONSTRUCTION ON THIS SITE, THE RELEVANT AUTHORITY SHOULD BE CONTACTED TO ASCERTAIN THE POSSIBLE LOCATIONS OF FURTHER SERVICES AND DETAILED LOCATIONS OF ALL SERVICES.

MISCELLANEOUS
DRAWING REFERENCE NO. 7538-00-DEV-0102
LAYER STATE: N/A
DATE OF FIELD SURVEY: 11/02/2019

COPYRIGHT
ALL INTELLECTUAL PROPERTY PROVIDED BY HEAD & HUMPHREYS CONSULTANTS IN RELATION TO THE INFORMATION PROVIDED HERE IN REMAINS THE PROPERTY OF HEAD & HUMPHREYS PL.

HEAD & HUMPHREYS GRANT TO THE CLIENT A NON-EXCLUSIVE ROYALTY FREE LICENCE TO USE ALL INTELLECTUAL PROPERTY SUBSISTING IN THE PROJECT, SUBJECT TO THE PAYMENT TO HEAD & HUMPHREYS OF ALL MONEYS OWING UNDER THE AGREEMENT OF THE FEE PROPOSAL.

THIS LICENCE MAY BE REVOKED IF SUCH PAYMENTS ARE NOT MADE WITHIN 30 DAYS OF THE DUE DATE FOR PAYMENT.

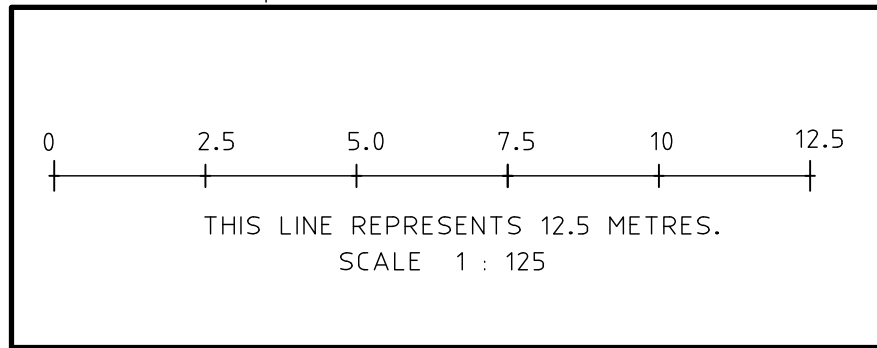


CLIENT

PROJECT

SITE ADDRESS

EAST MAINTENANCE BLD

TITLE				
SITE PLAN PROPOSED VEHICLE LAYOUT SCHEME				
PROJECT No		7538		
DATE		11.03.2019		
DRAWN		AV		
CHECKED		PM		
ORIGINAL	A1 SCALE	1:125	VERSION 02	
	A3 SCALE	1:250		
SHEET No	SHEET No. 4 OF 5			
LAYER STATE: N/A		DRAWING REF: 7538-00-DEV-0102.DWG		

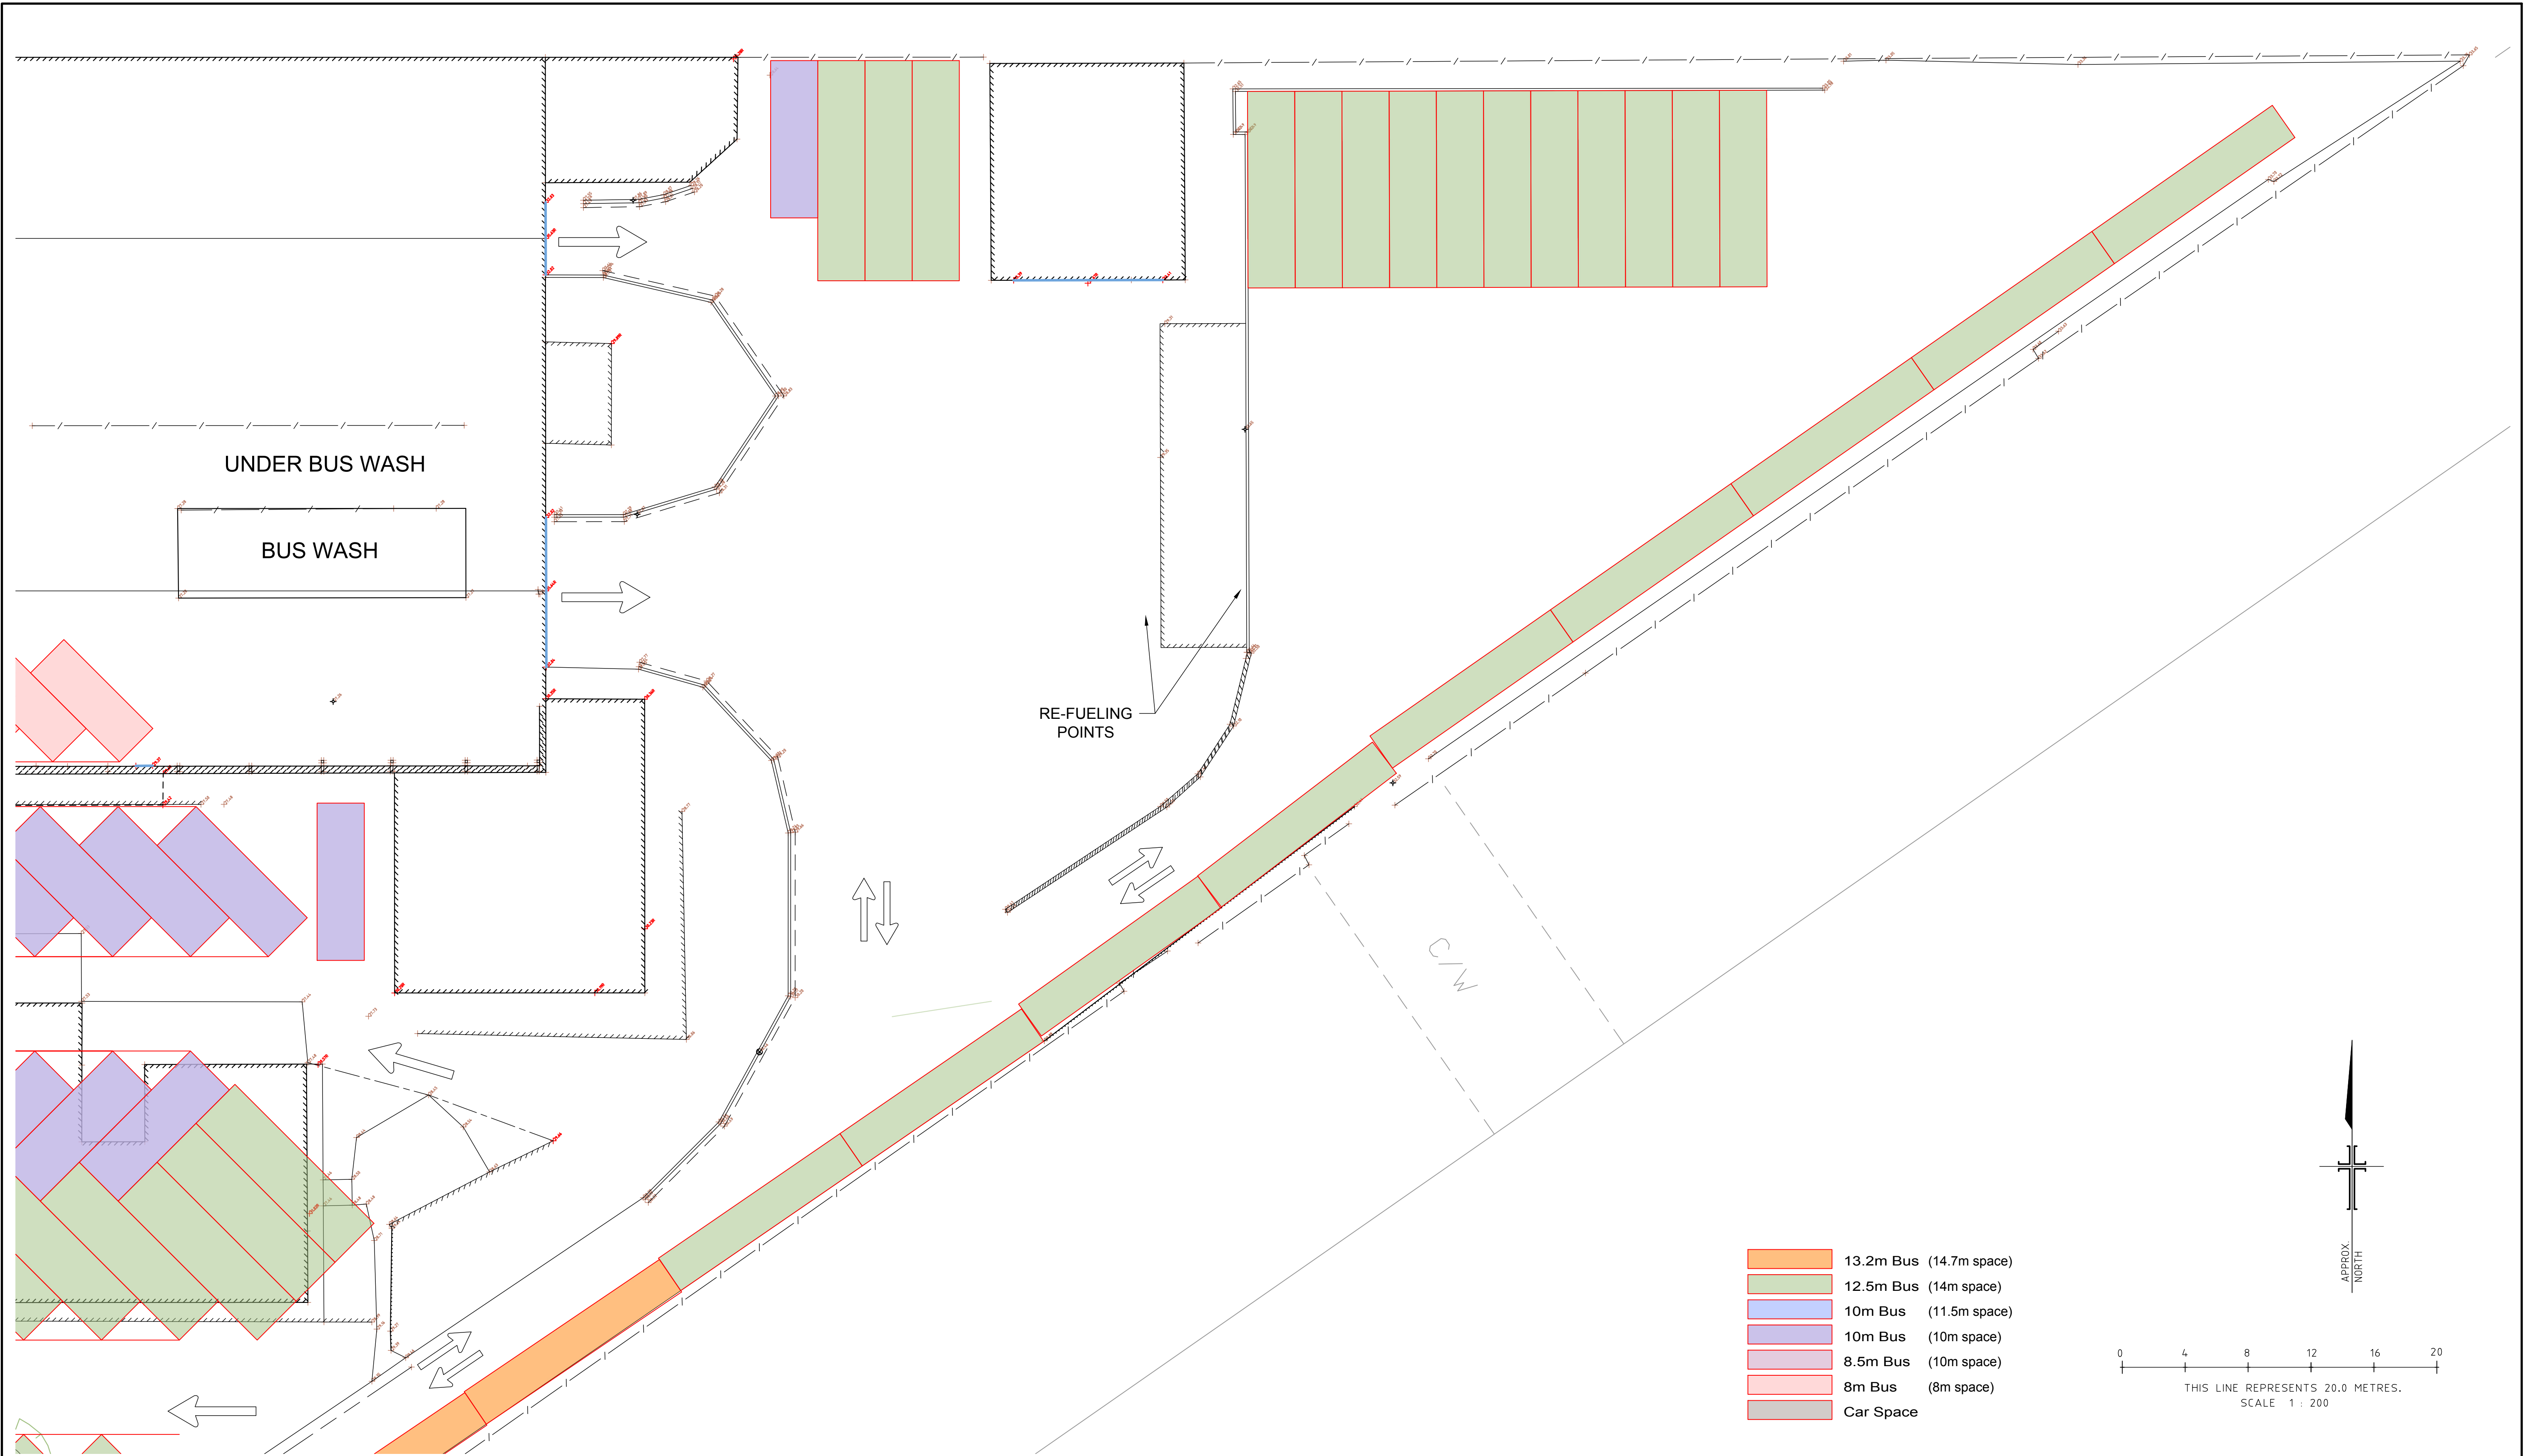

VERSIONS		
01	25.02.2019	INITIAL ISSUE OF DRAWING.
02	11.03.2019	REVISED LAYOUT.



HEAD & HUMPHREYS
LAND CONSULTANTS
Suite 3, 47 Railway Road
P.O. Box 63, Blackburn 3130
Phone : +61 3 9875 8777
Fax : +61 3 9875 8778
e-mail: contact@hhsurvey.com.au
ABN 80 006 516 169

NOTATIONS

LEVEL DATUM
THE LEVELS SHOWN HEREON ARE TO AN ARBITRARY HEIGHT DATUM.

BEARING DATUM
THIS PLAN IS ON AN ARBITRARY HORIZONTAL CO-ORDINATE DATUM

PURPOSE
THIS PLAN HAS BEEN PREPARED EXCLUSIVELY FOR CROWN COACHES PTY LTD.
THE PURPOSE OF THIS PLAN IS TO SHOW THE LOCATION OF EXISTING FEATURES ONSITE AS REQUESTED AT THE TIME OF SURVEY FOR DESIGN.
THIS PLAN SHOULD NOT BE USED FOR ANY OTHER PURPOSES.

TITLE BOUNDARIES
TITLE BOUNDARIES HAVE NOT BEEN DETERMINED BY THIS SURVEY.

SERVICES
THE LOCATION OF SERVICES HAVE BEEN LOCATED FROM A COMBINATION OF FIELD SURVEY AND RECORDS FROM RELEVANT AUTHORITIES. HEAD & HUMPHREYS ACCEPTS NO RESPONSIBILITY FOR THE LOCATION OR COMPLETENESS OF DATA SUPPLIED BY SERVICES AUTHORITIES.

PRIOR TO ANY DEMOLITION, EXCAVATION OR CONSTRUCTION ON THIS SITE, THE RELEVANT AUTHORITY SHOULD BE CONTACTED TO ASCERTAIN THE POSSIBLE LOCATIONS OF FURTHER SERVICES AND DETAILED LOCATIONS OF ALL SERVICES.

MISCELLANEOUS
DRAWING REFERENCE NO. 7538-00-DEV-0102
LAYER STATE: N/A
DATE OF FIELD SURVEY: 11/02/2019

COPYRIGHT
ALL INTELLECTUAL PROPERTY PROVIDED BY HEAD & HUMPHREYS CONSULTANTS IN RELATION TO THE INFORMATION PROVIDED HERE IN REMAINS THE PROPERTY OF HEAD & HUMPHREYS PL.

HEAD & HUMPHREYS GRANT TO THE CLIENT A NON-EXCLUSIVE ROYALTY FREE LICENCE TO USE ALL INTELLECTUAL PROPERTY SUBSISTING IN THE PROJECT, SUBJECT TO THE PAYMENT TO HEAD & HUMPHREYS OF ALL MONEYS OWING UNDER THE AGREEMENT OF THE FEE PROPOSAL.

THIS LICENCE MAY BE REVOKED IF SUCH PAYMENTS ARE NOT MADE WITHIN 30 DAYS OF THE DUE DATE FOR PAYMENT.

PROJECT

SITE ADDRESS

CLIENT

PROJECT

SITE ADDRESS

EAST BUS PARKING

TITLE				
SITE PLAN PROPOSED VEHICLE LAYOUT SCHEME				
PROJECT No 7538		DATE 11.03.2019		
DRAWN AV		CHECKED PM		
ORIGINAL	A1 SCALE	1:200	VERSION 02	
	A3 SCALE	1:400		
SHEET No	SHEET No. 5 OF 5			
LAYER STATE: N/A		DRAWING REF: 7538-00-DEV-0102.DWG		