
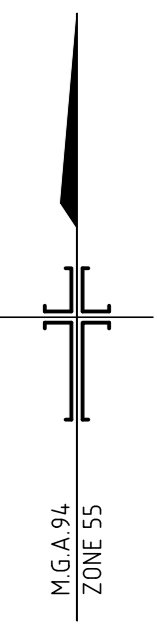



STOCKPILE ID	MATERIAL	AREA m <sup>2</sup>	VOLUME m <sup>3</sup>
S-1	ROCK	12040	12450
S-2	DIRT - 10% ROCK	60	40
S-3	DIRT - 10% ROCK	40	15
S-4	CRUSHED ROCK	50	30
S-5	CRUSHED ROCK	265	280
S-6	DIRT - 10% ROCK	230	180
S-7	ROCK	70	50
S-9	LOOSE METAL BAR, TYRES, ROCKS & DIRT	30	10
S-10	ROCK & CONC	40	10
S-11	ROCK	90	35
S-12	DIRT	50	30
S-13	CRUSHED ROCK	100	70
S-14	DIRT ON EDGE OF HOLE - 10% ROCK	200	45
S-15	ROCK 75%, DIRT 25%	20	5
S-16	ROCK	15	5
S-17	DIRT - SOME SMALL ROCKS	50	15
S-18	DIRT - SMALL ROCKS SPOIL	145	100
S-19	DIRT ON EDGE OF HOLE	190	55
S-20	DIRT	25	10
S-21	DIRT	60	20
S-22	DIRT	55	15
S-23	DIRT	425	140
S-24	DIRT	150	45
S-25	DIRT	230	80
S-26	DIRT	120	35
S-27	ROCK	60	30
S-28	RUBBISH/MISC	10	2
S-29	ROCK	60	55
S-30	DIRT	320	460
S-31	ROCK & CRUSHED ROCK	15	5
S-32	ROCK	20	5
S-33	CRUSHED ROCK	55	15
S-34	DIRT	35	20
S-35	DIRT	440	120
S-36	DIRT	440	535
S-37	DIRT, ROCK & CRUSHED ROCK	120	60
S-38	ROCK	10	5
S-39	DIRT	5	5
S-40	CRUSHED ROCK	325	575
S-41	DIRT	15	5
S-42	ROCK	2160	4830
S-43	ROCK	2895	3935
<b>TOTAL</b>		<b>21735</b>	<b>24432</b>

**LOT 4**  
BUILDING UNDER CONSTRUCTION

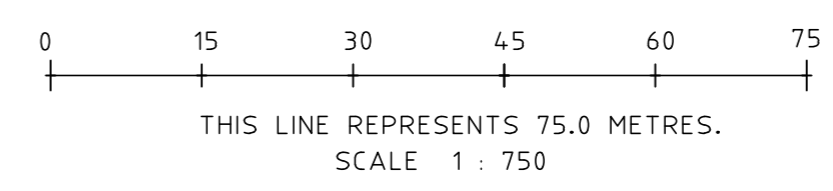

<b>CLIENT</b>	<b>DRG. TITLE: STOCKPILE SURVEY</b>		
	<b>SITE ADDRESS:</b>		
<b>PROJECT NAME:</b>	<b>SHEET NUMBER: 1 OF 1</b>		
 <b>HEAD &amp; HUMPHREYS LAND CONSULTANTS</b> Suite 3, 47 Railway Road P.O. Box 63, Blackburn 3130 Tel: 9875 8777 Fax: 9875 8778 e-mail: contact@hhsurvey.com.au ABN 80 006 516 169	ALL VOLUMES SHOWN ARE BASED ON SURVEY		
	<b>DRAWN: MB</b>	<b>DRG. SCALE: 1:750 @ A1</b>	<b>SOURCE OF DATA - DRG: SITE SURVEYS</b>
	<b>OUR REF: 7611A</b>	<b>DATE DRAWN: 18/07/2019</b>	<b>DATE OF FIELDWORK: 17/07/2019</b>