





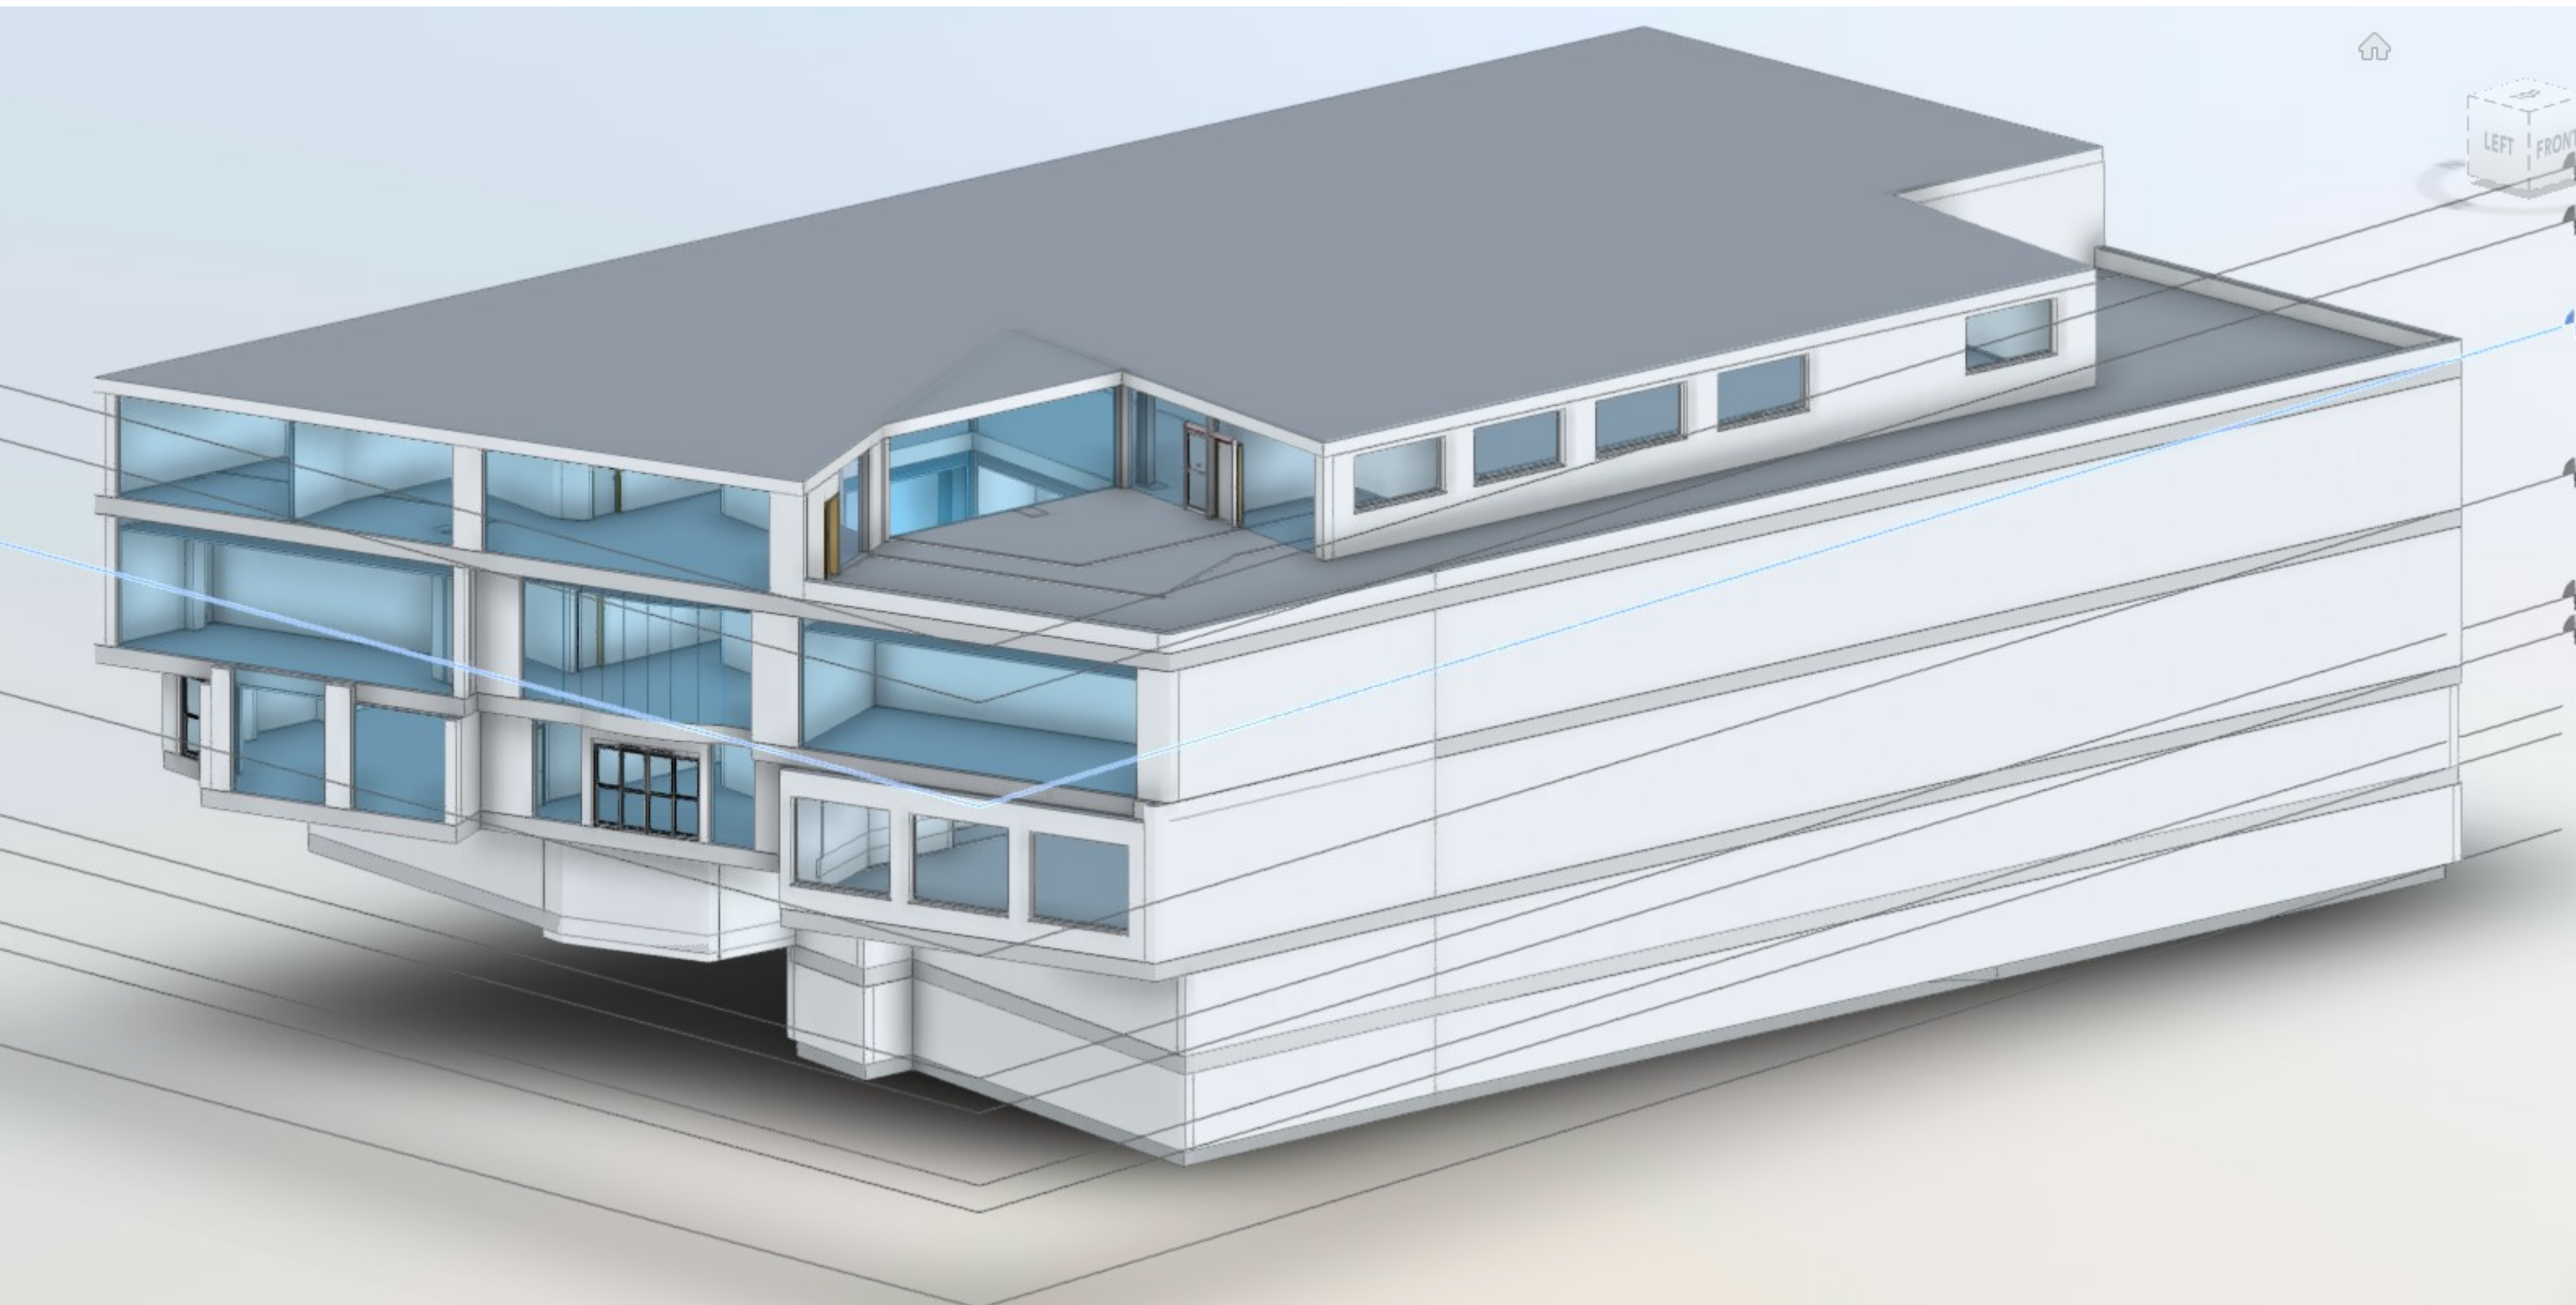

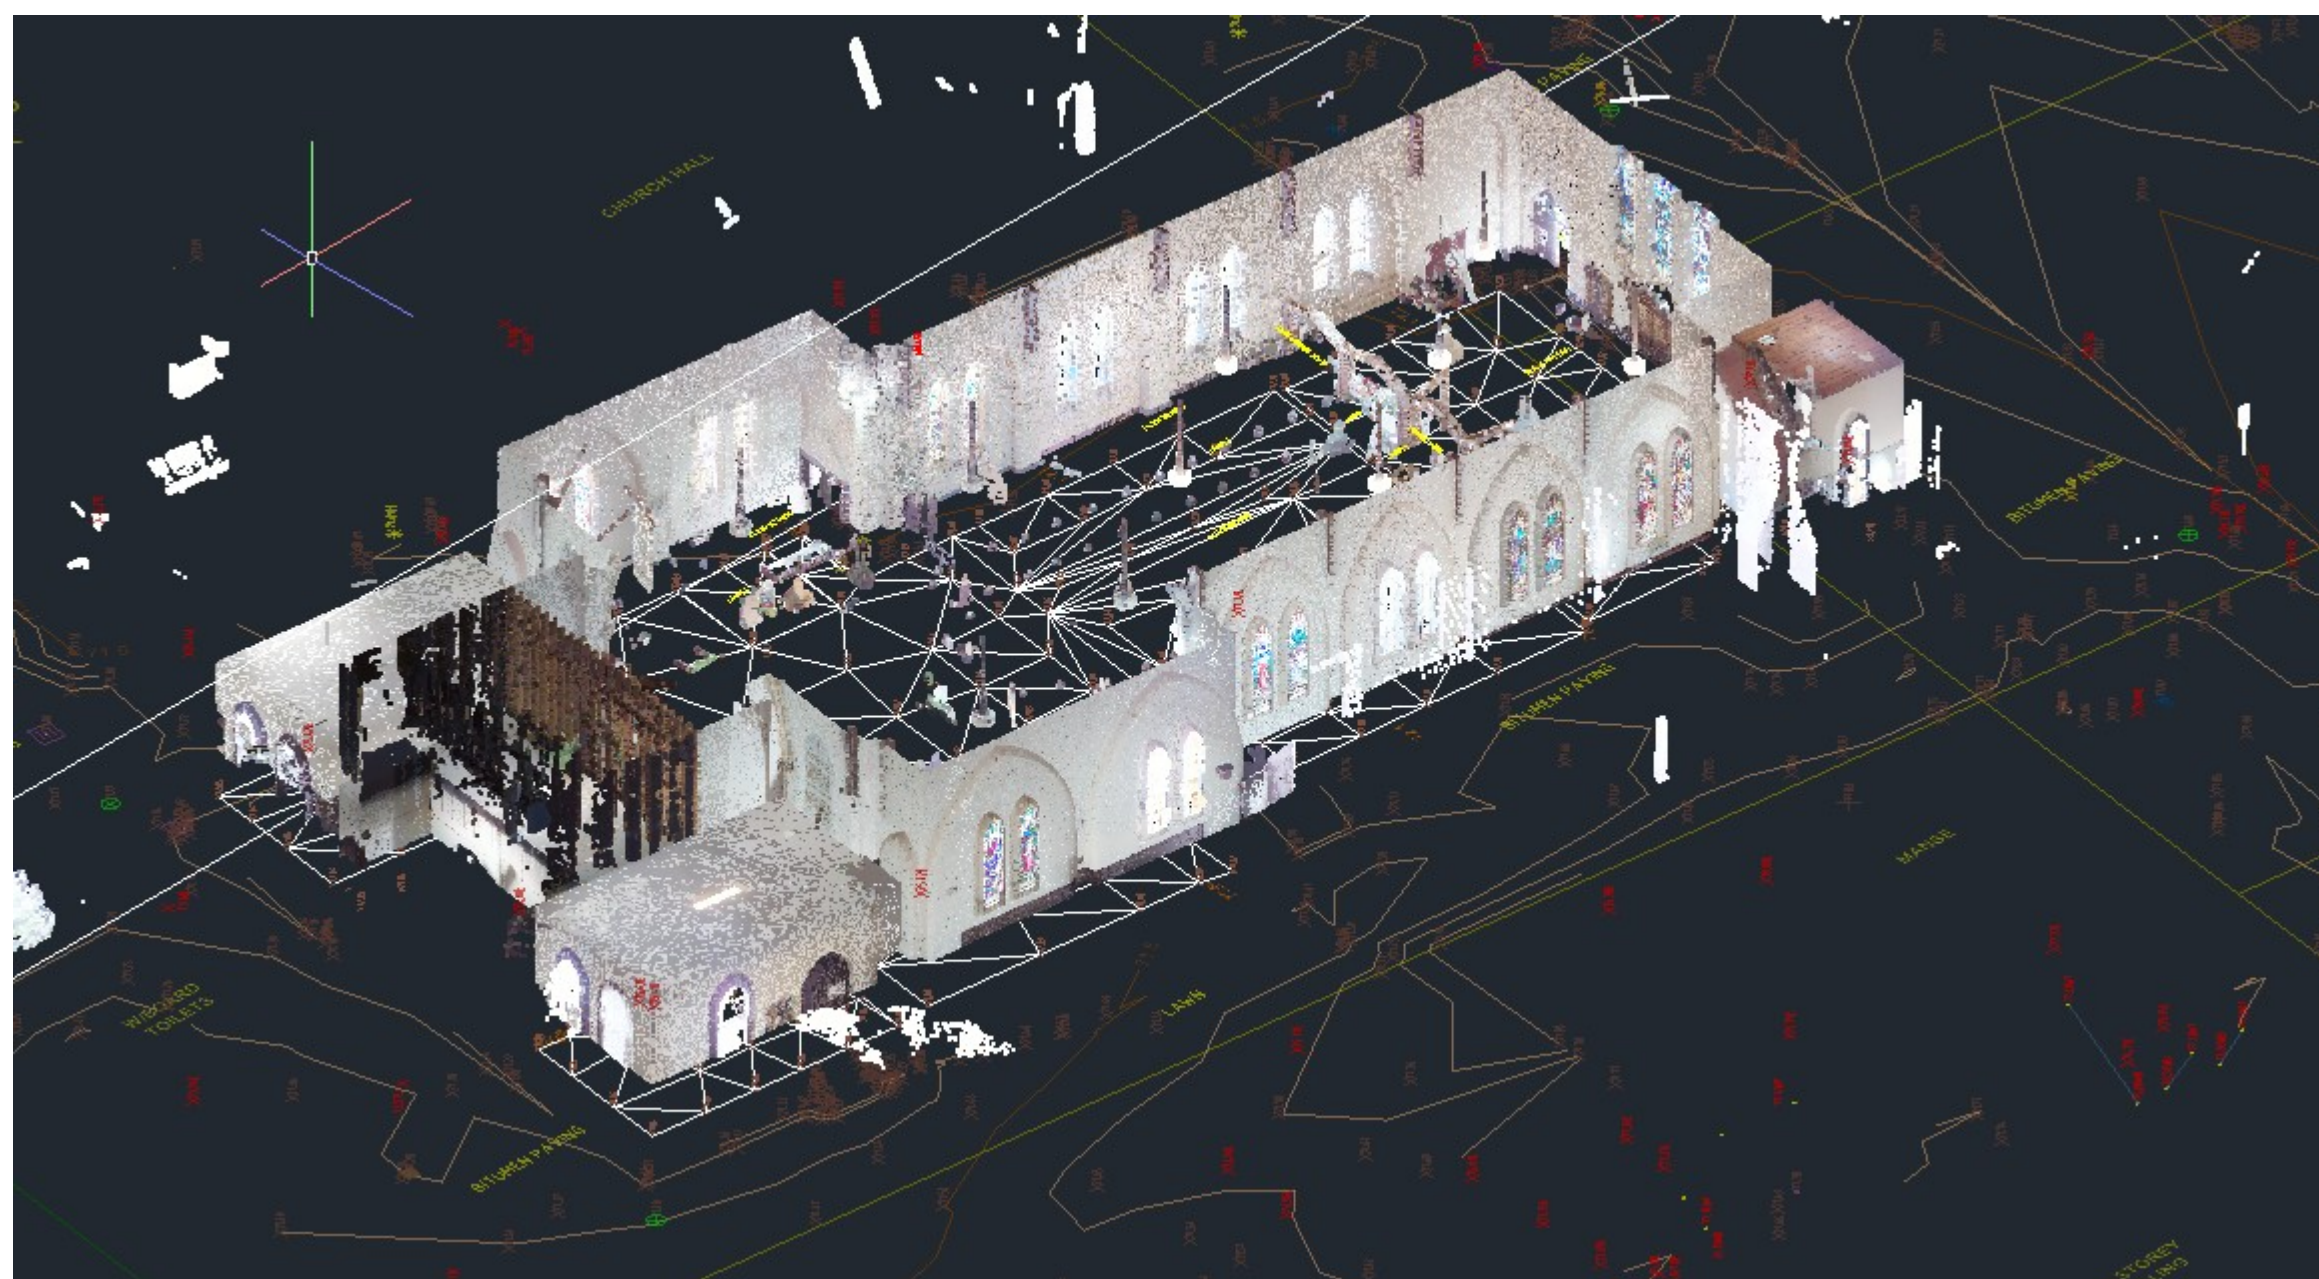

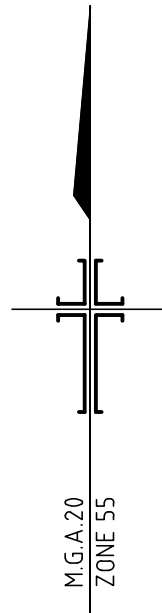

Consultant

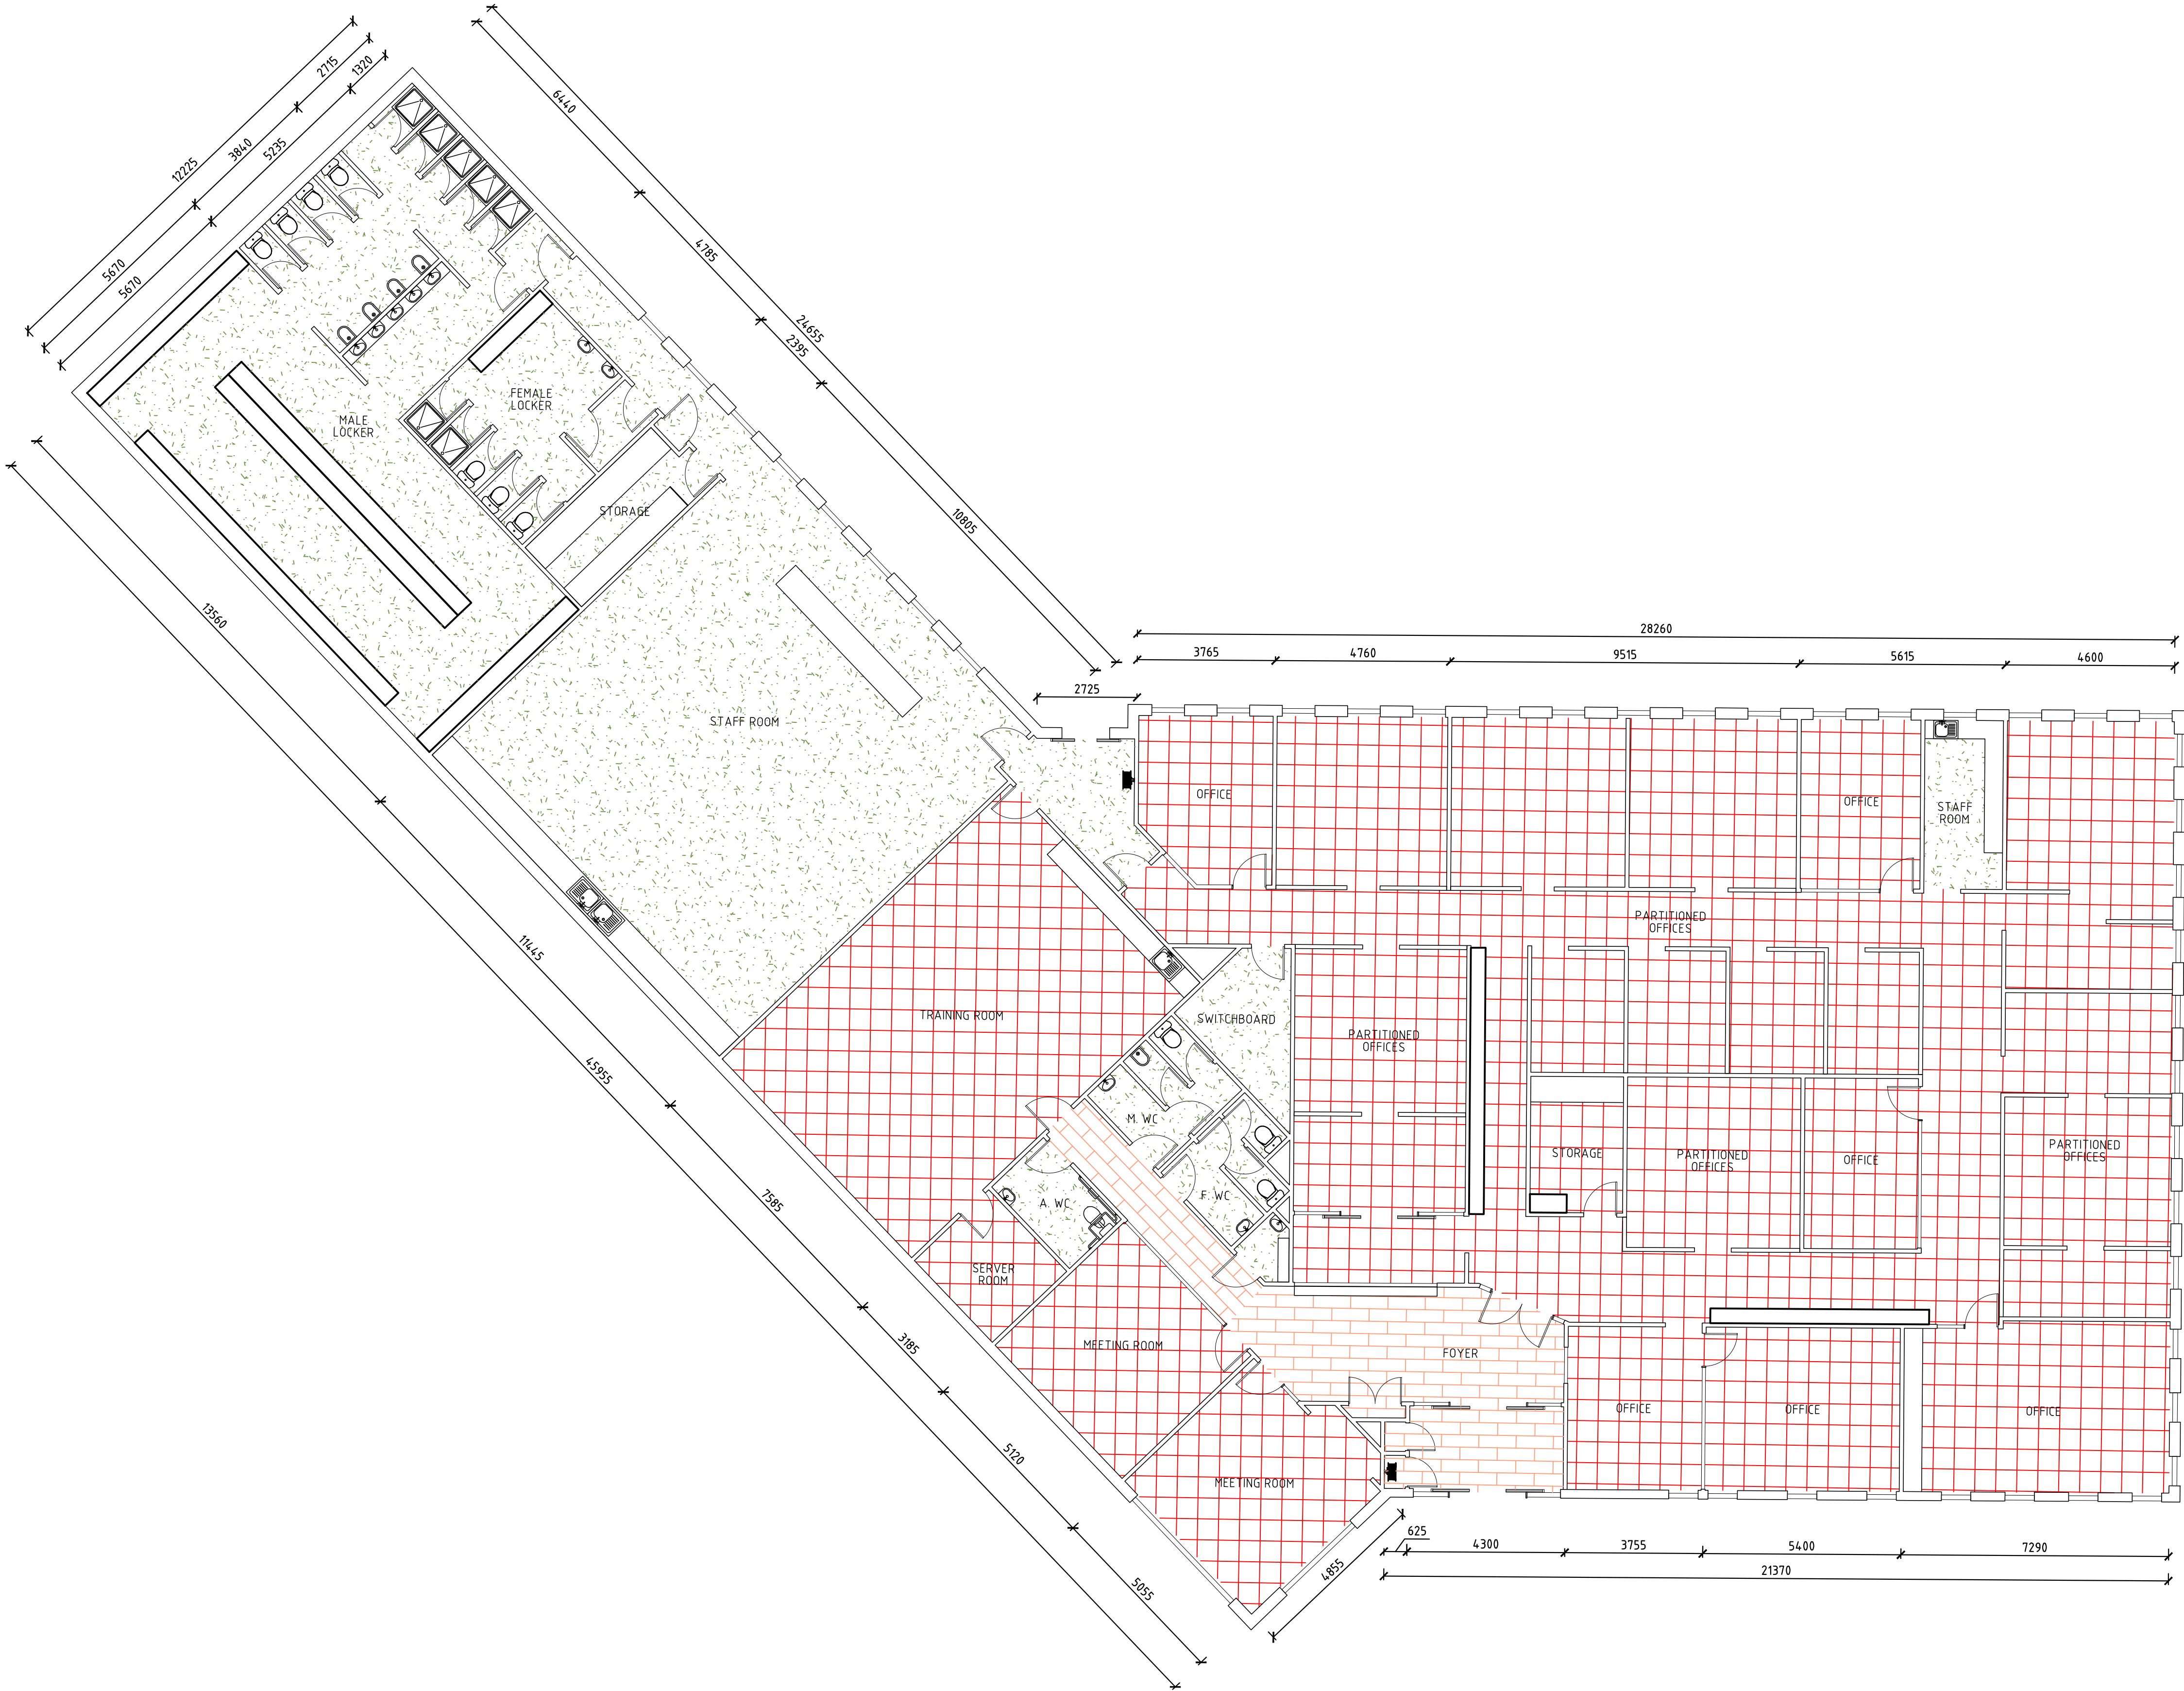

HEAD & HUMPHREYS
LAND CONSULTANTS
Suite 9, 47 Railway Road
Blackburn 3130
Phone : +61 3 9875 8777
P.O. Box 1210, Blackburn North 3130
e-mail: contact@h Humphreys.com.au
ABN 60 086 138 180

AMENDMENTS

Job Title

Scope of works:
SCOPE_OF_WORK

Asset Name:

CUSTOMER_NAME

Address:
ADDRESS

Drawing Title
DRAWING_TITLE

Scale SCALE

Drawing Status DRAWING_STATUS

Job No
JOB_NO

Drawn
DRAWN

Checked
CHECKED

Approved
APPROVED

DRAWING NO.
DRAWING_NO

Revision
ISSUE

ISSUED FOR:
ISSUED_FOR

ISSUED FOR:
ISSUED_FOR